
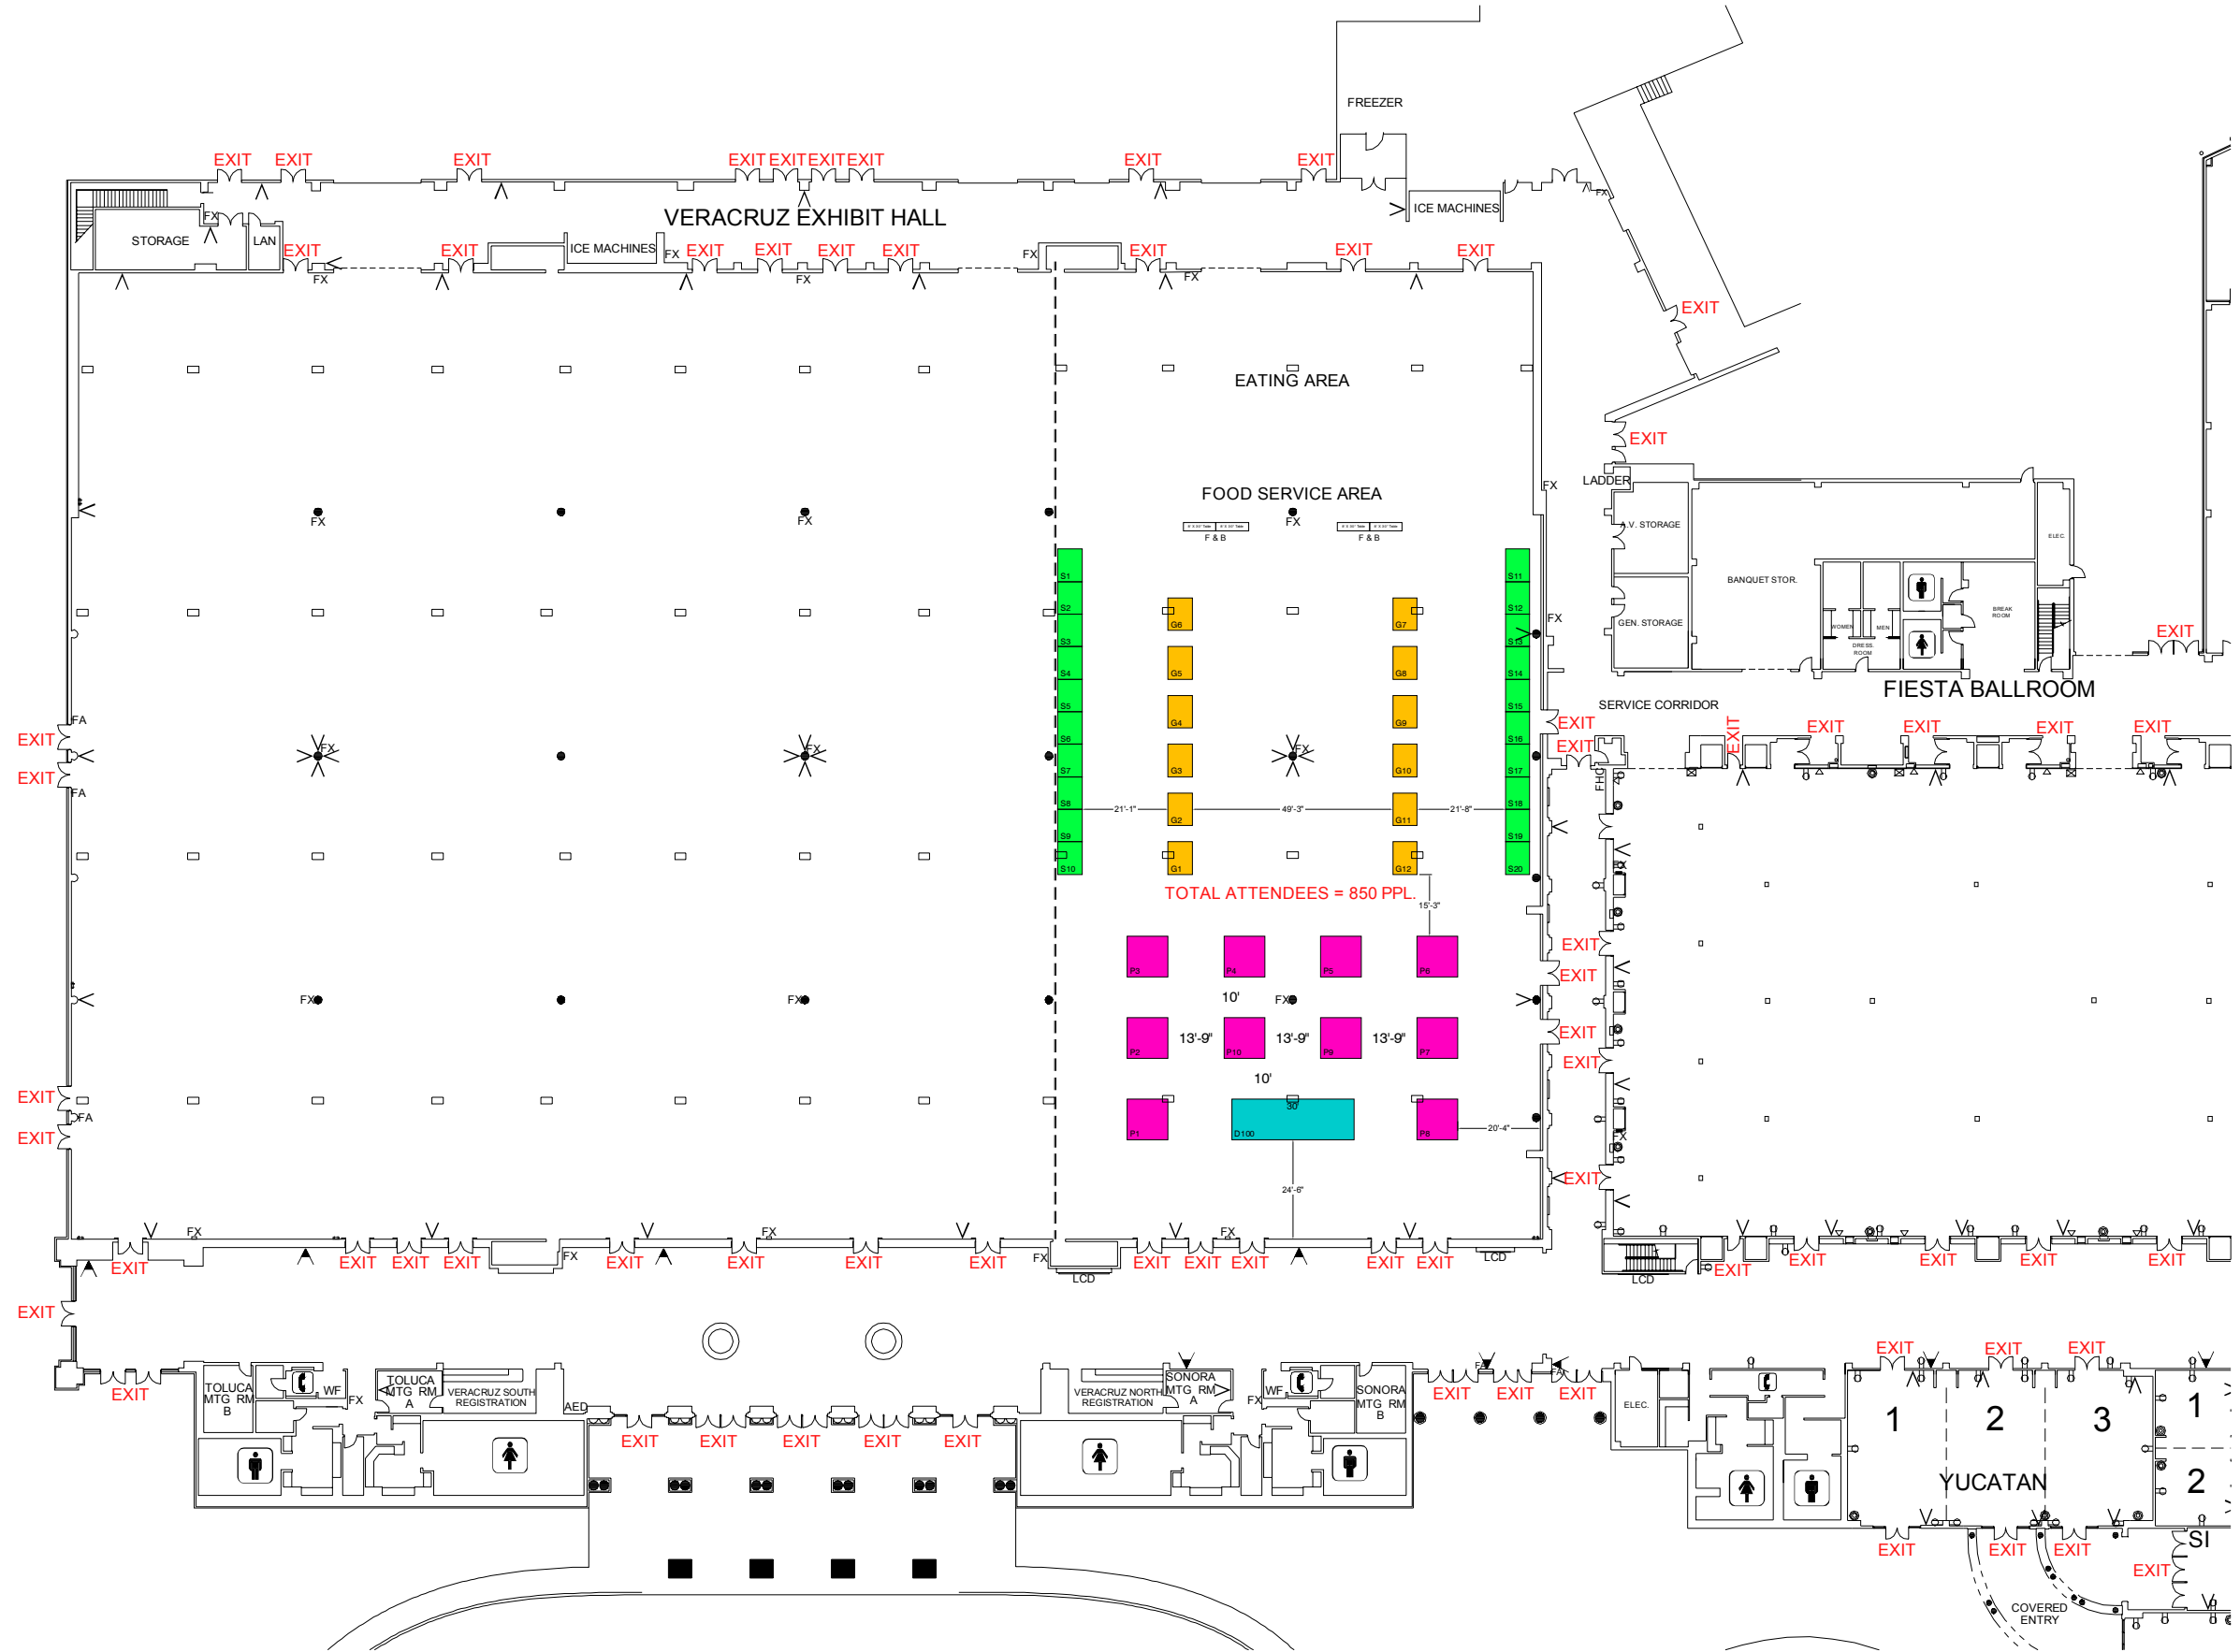


APPSEC USA 2017

SEPTEMBER 20 - 22, 2017

DISNEY'S CORONADO SPRINGS RESORT - VERACRUZ BALLROOM, LEVEL 1 - LAKE BUENA VISTA, FLORIDA

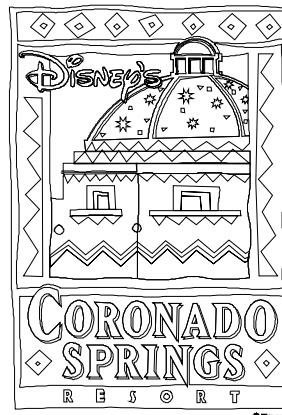

REVISION

Date: 7/11/2017
By: K SMITH/SERDC

BOOTH COUNT

Class Inventory as of 07/11/2017

Dimension	Size	Qty	SqFt
10x30	300	1	300
Totals:			1 300

Class Inventory as of 07/11/2017

Dimension	Size	Qty	SqFt
10x10	100	10	1,000
Totals:			10 1,000

Class Inventory as of 07/11/2017

Dimension	Size	Qty	SqFt
6x8	48	12	576
Totals:			12 576

Class Inventory as of 07/11/2017

Dimension	Size	Qty	SqFt
6x8	48	20	960
Totals:			20 960

BLDG. LEGEND:

- = WALL OUTLET
- = COMM PANEL
- ⊠ = WATER/AIR/DRAIN PORT
- FA = FIRE ALARM
- FX = FIRE EXTINGUISHER
- FHC = FIRE HOSE CABINET
- V = FIRE STROBES 8'-1" HEIGHT
- S = FIRE STROBES
- E = ELECTRIC/COMM PORT
- W = WALL-MOUNTED ELECTRIC/COMM PORT
- W = WALL AIR & WATER CONNECTION 7'-7" HEIGHT
- LCD = LCD DIGITAL DISPLAYS

NOTE:
LCD BOX NEEDS PERMISSION TO BLOCK.

DRAWING INFO

Passport Line Item Number:

#3678297

Facility:
DISNEY'S CORONADO SPRINGS RESORT
Hall / Level:
VERACRUZ BALLROOM, LEVEL 1
City & State:
LAKE BUENA VISTA, FLORIDA
Scale: NTS
Job #: 458097
AE: MEI STOBIEFSKI
Prod. AE: SARAH ANOKA
Started: 7/11/2017
Started By: K SMITH/SERDC
Prod. Branch: ORLANDO

FREEMAN

Disclaimer - Every effort has been made to ensure the accuracy of all information contained on this floor plan. However, no warranties, either expressed or implied, are made with respect to this floor plan. If the location of building columns, utilities or other architectural components of the facility is a consideration in the construction or usage of an exhibit, it is the sole responsibility of the exhibitor to physically inspect the facility to verify all dimension and locations.
© Copyright 2007, Freeman Co. All rights reserved.

Confidential and Proprietary - the information contained herein is the proprietary information of Freeman and by accessing the information, the recipient agrees to keep the information confidential and not disclose it to any third party without the prior consent of Freeman. Recipient also agrees to only use the information for its internal evaluation purposes and for no other purpose, without the prior consent of Freeman.

File Path: C:\SERDC\Floor Plans\Shows\201709-Sep\APPSEC USA 2017 WEB APPLICATION SECURITY PROJECT - 458097\APPSEC 917.dwg | Tab Name: L3678297 FP